

I-95 Interchange Modification Report


Figure 6-1 : Preferred Alternative

- Legend**
- Edge of Pavement
 - Edge of Shoulder
 - Previous Construction Replaced by Flyover
 - Existing Parcels
 - Proposed Barriers
 - Proposed Bridges

PREFERRED ALTERNATIVE

800 400 0 800 FEET



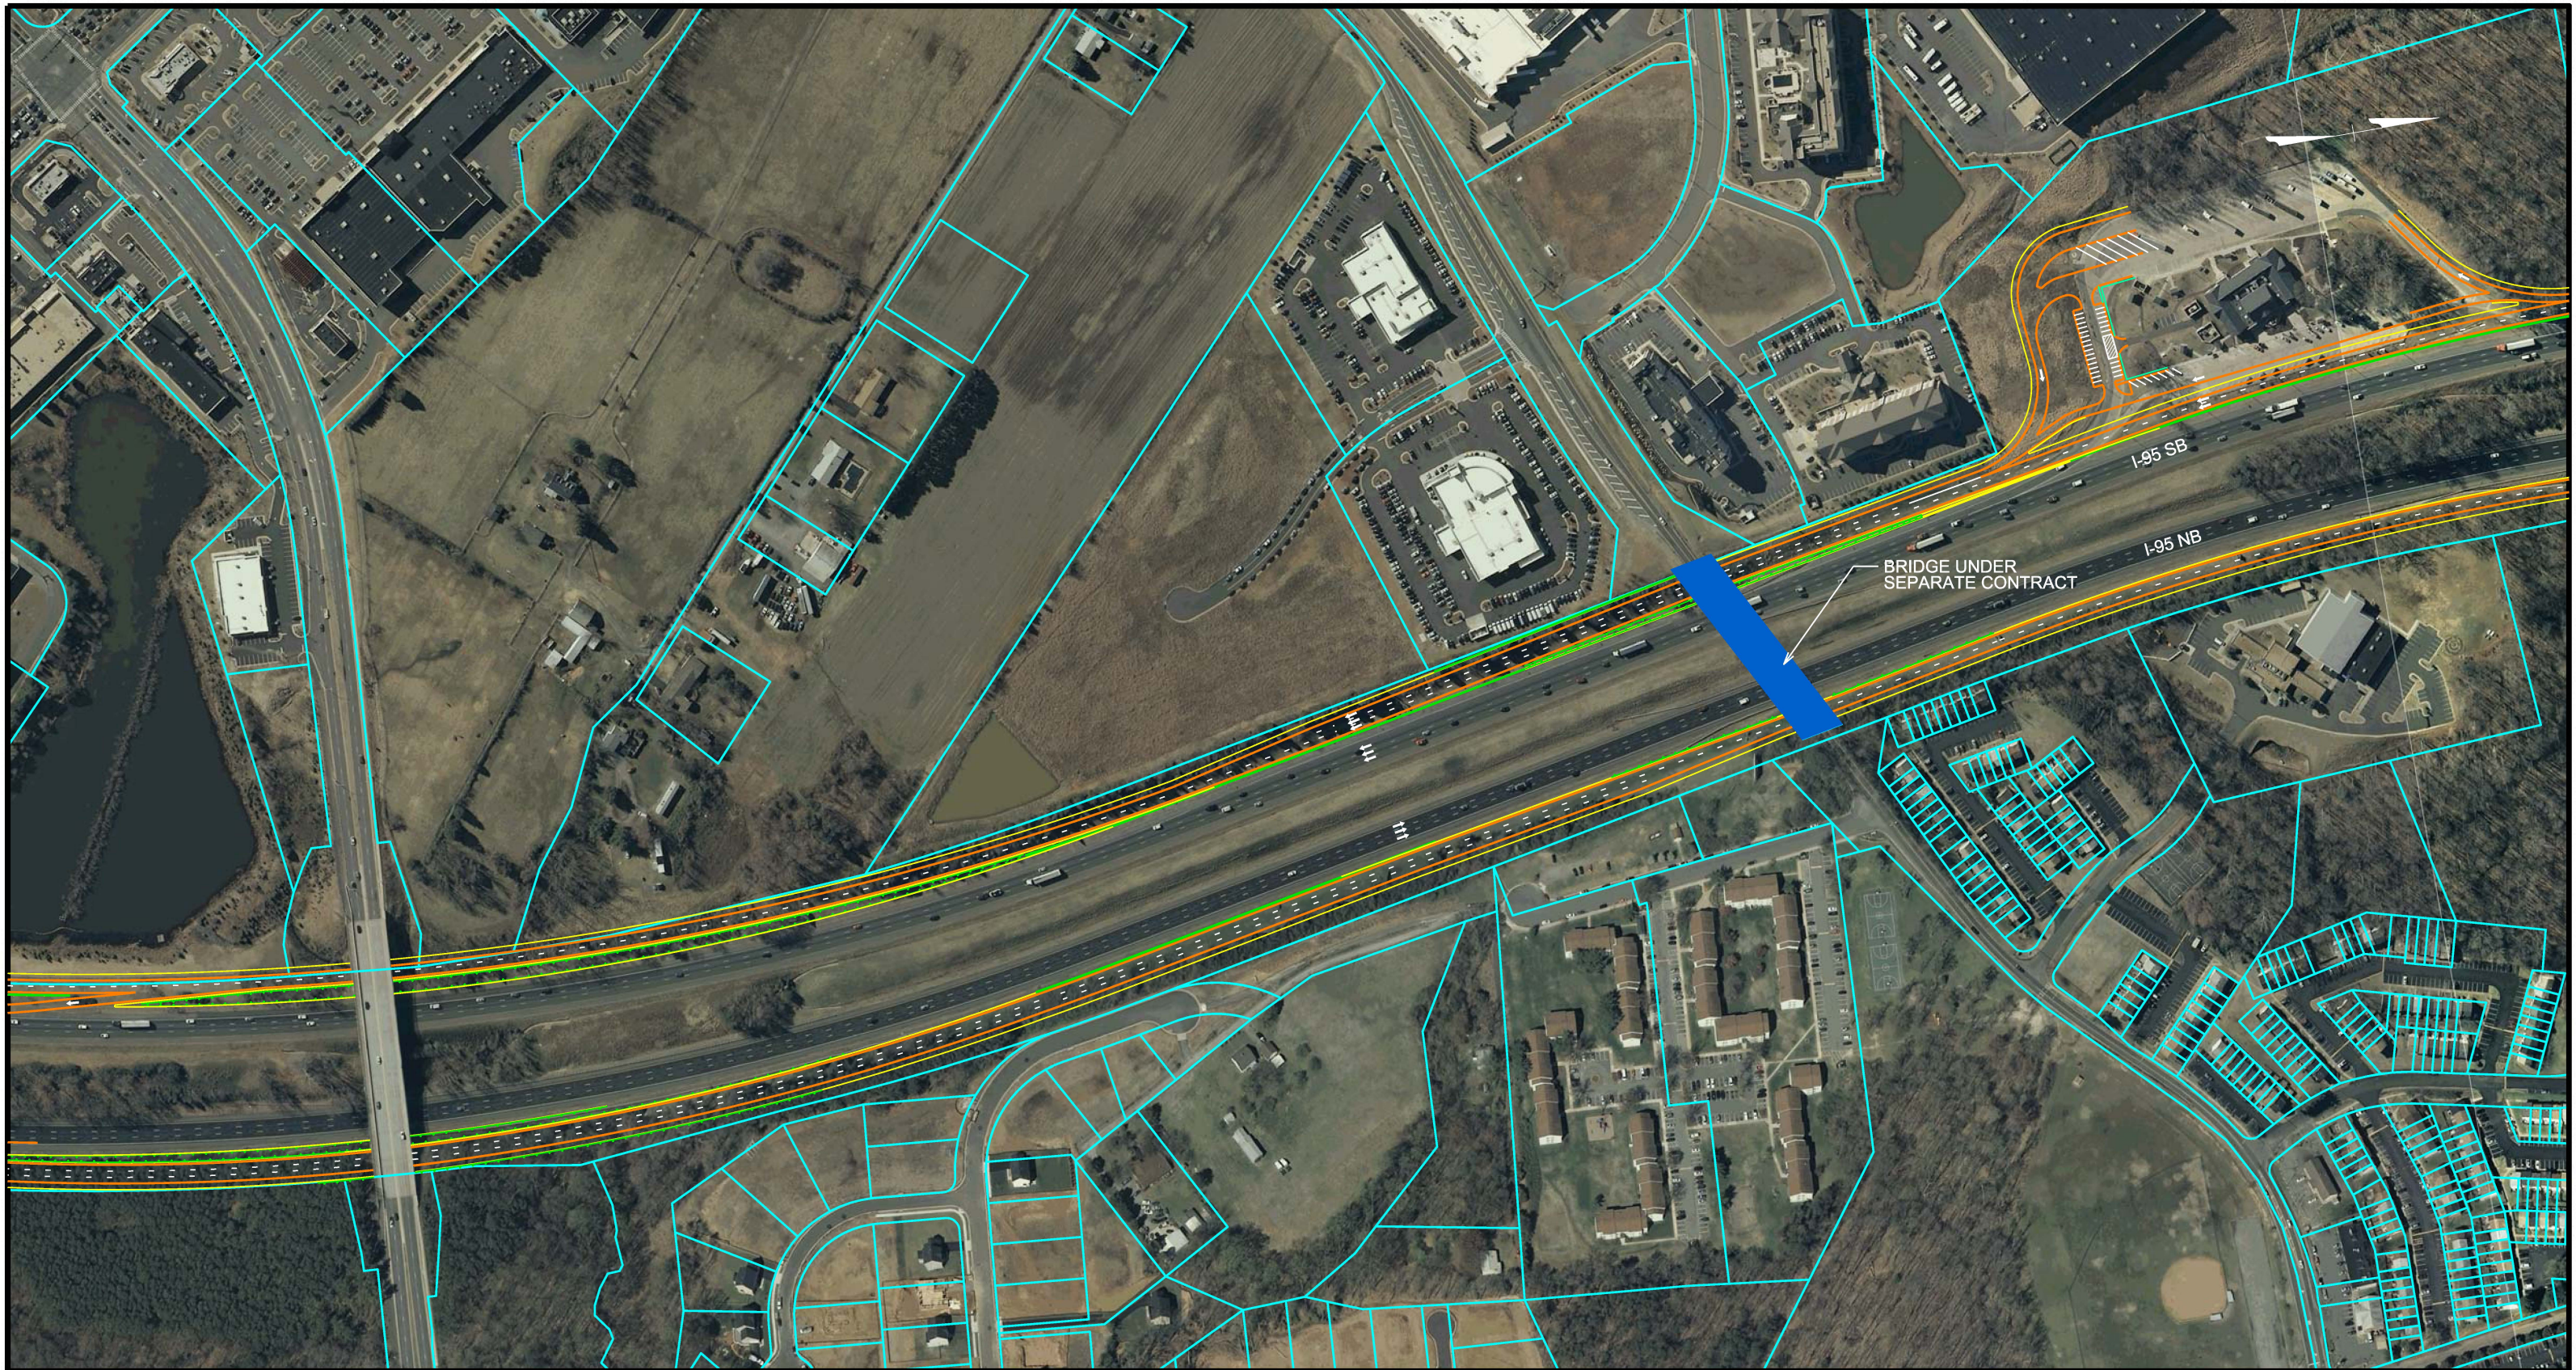



I-95 Interchange Modification Report

Figure 6-1 : Preferred Alternative

- Legend**
- Edge of Pavement
 - Edge of Shoulder
 - Previous Construction Replaced by Flyover
 - Existing Parcels
 - Proposed Barriers
 - Proposed Bridges

PREFERRED ALTERNATIVE

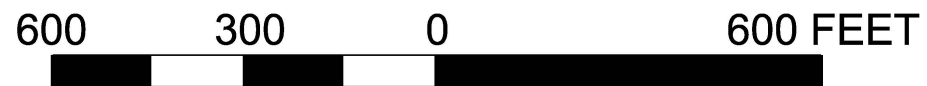

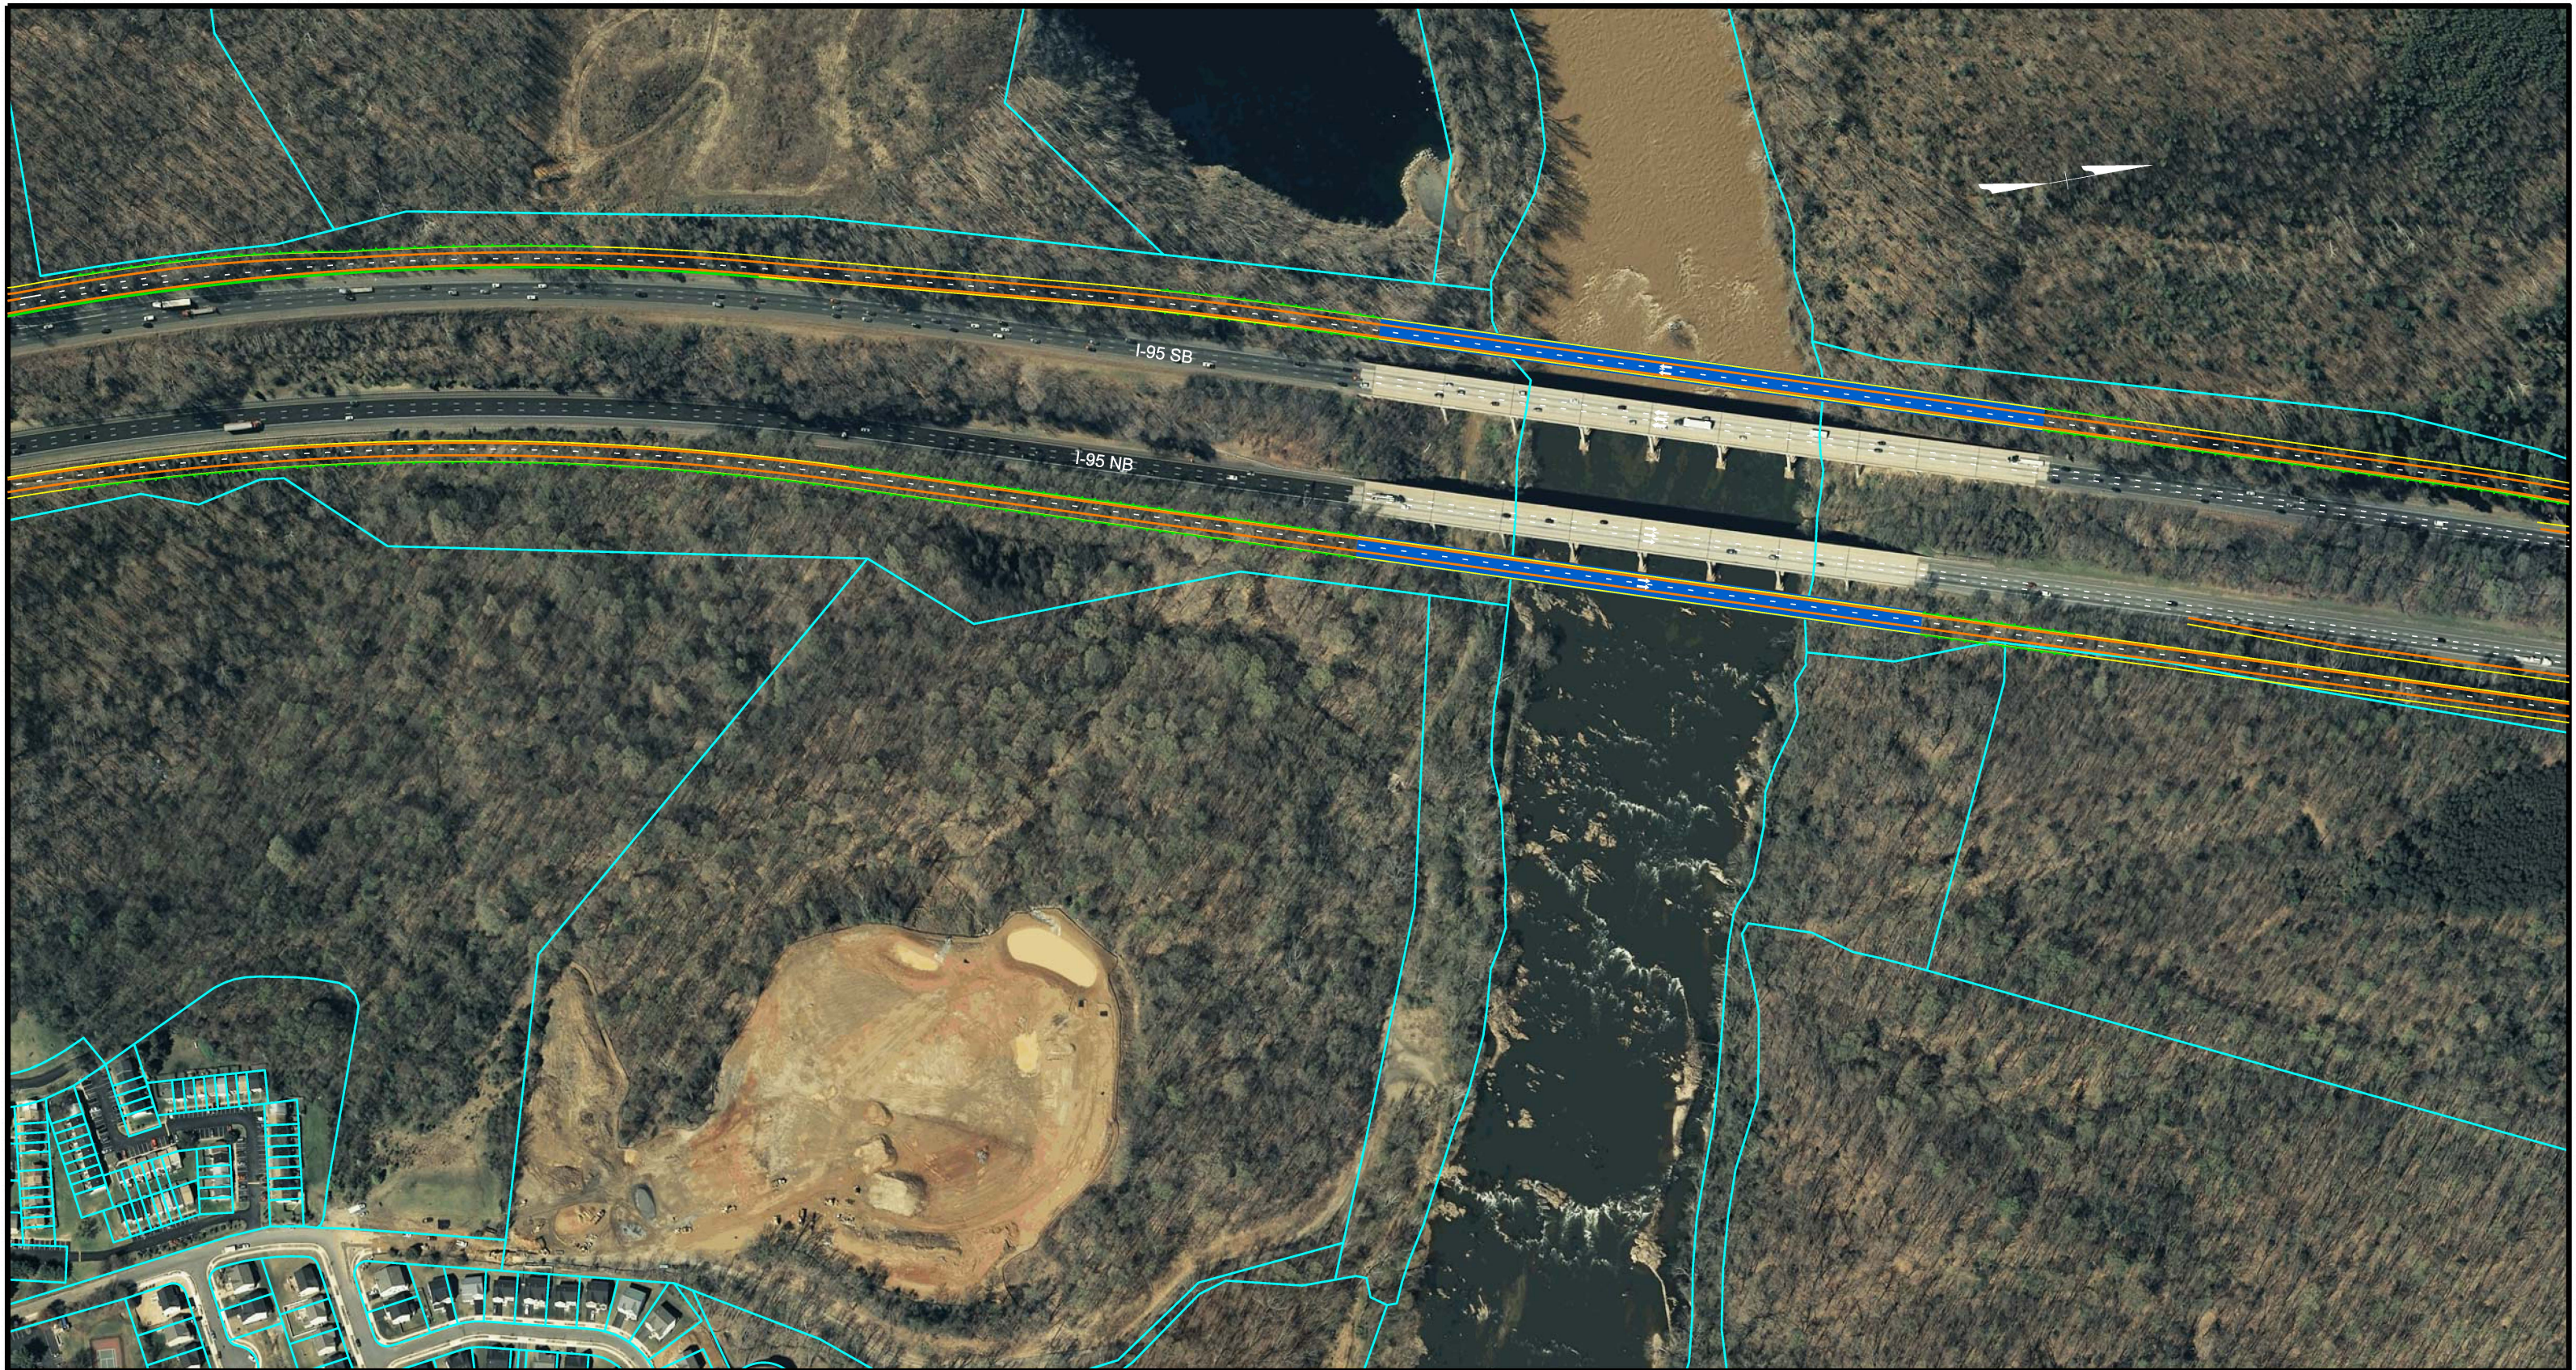

I-95 Interchange Modification Report

- Legend**
- Edge of Pavement
 - Edge of Shoulder
 - Previous Construction Replaced by Flyover
 - Existing Parcels
 - Proposed Barriers
 - Proposed Bridges

PREFERRED ALTERNATIVE



Figure 6-1 : Preferred Alternative







I-95 Interchange Modification Report

Figure 6-1 : Preferred Alternative

- Legend**
- Edge of Pavement
 - Edge of Shoulder
 - Previous Construction Replaced by Flyover
 - Existing Parcels
 - Proposed Barriers
 - Proposed Bridges

PREFERRED ALTERNATIVE

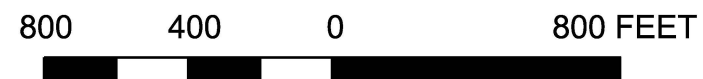

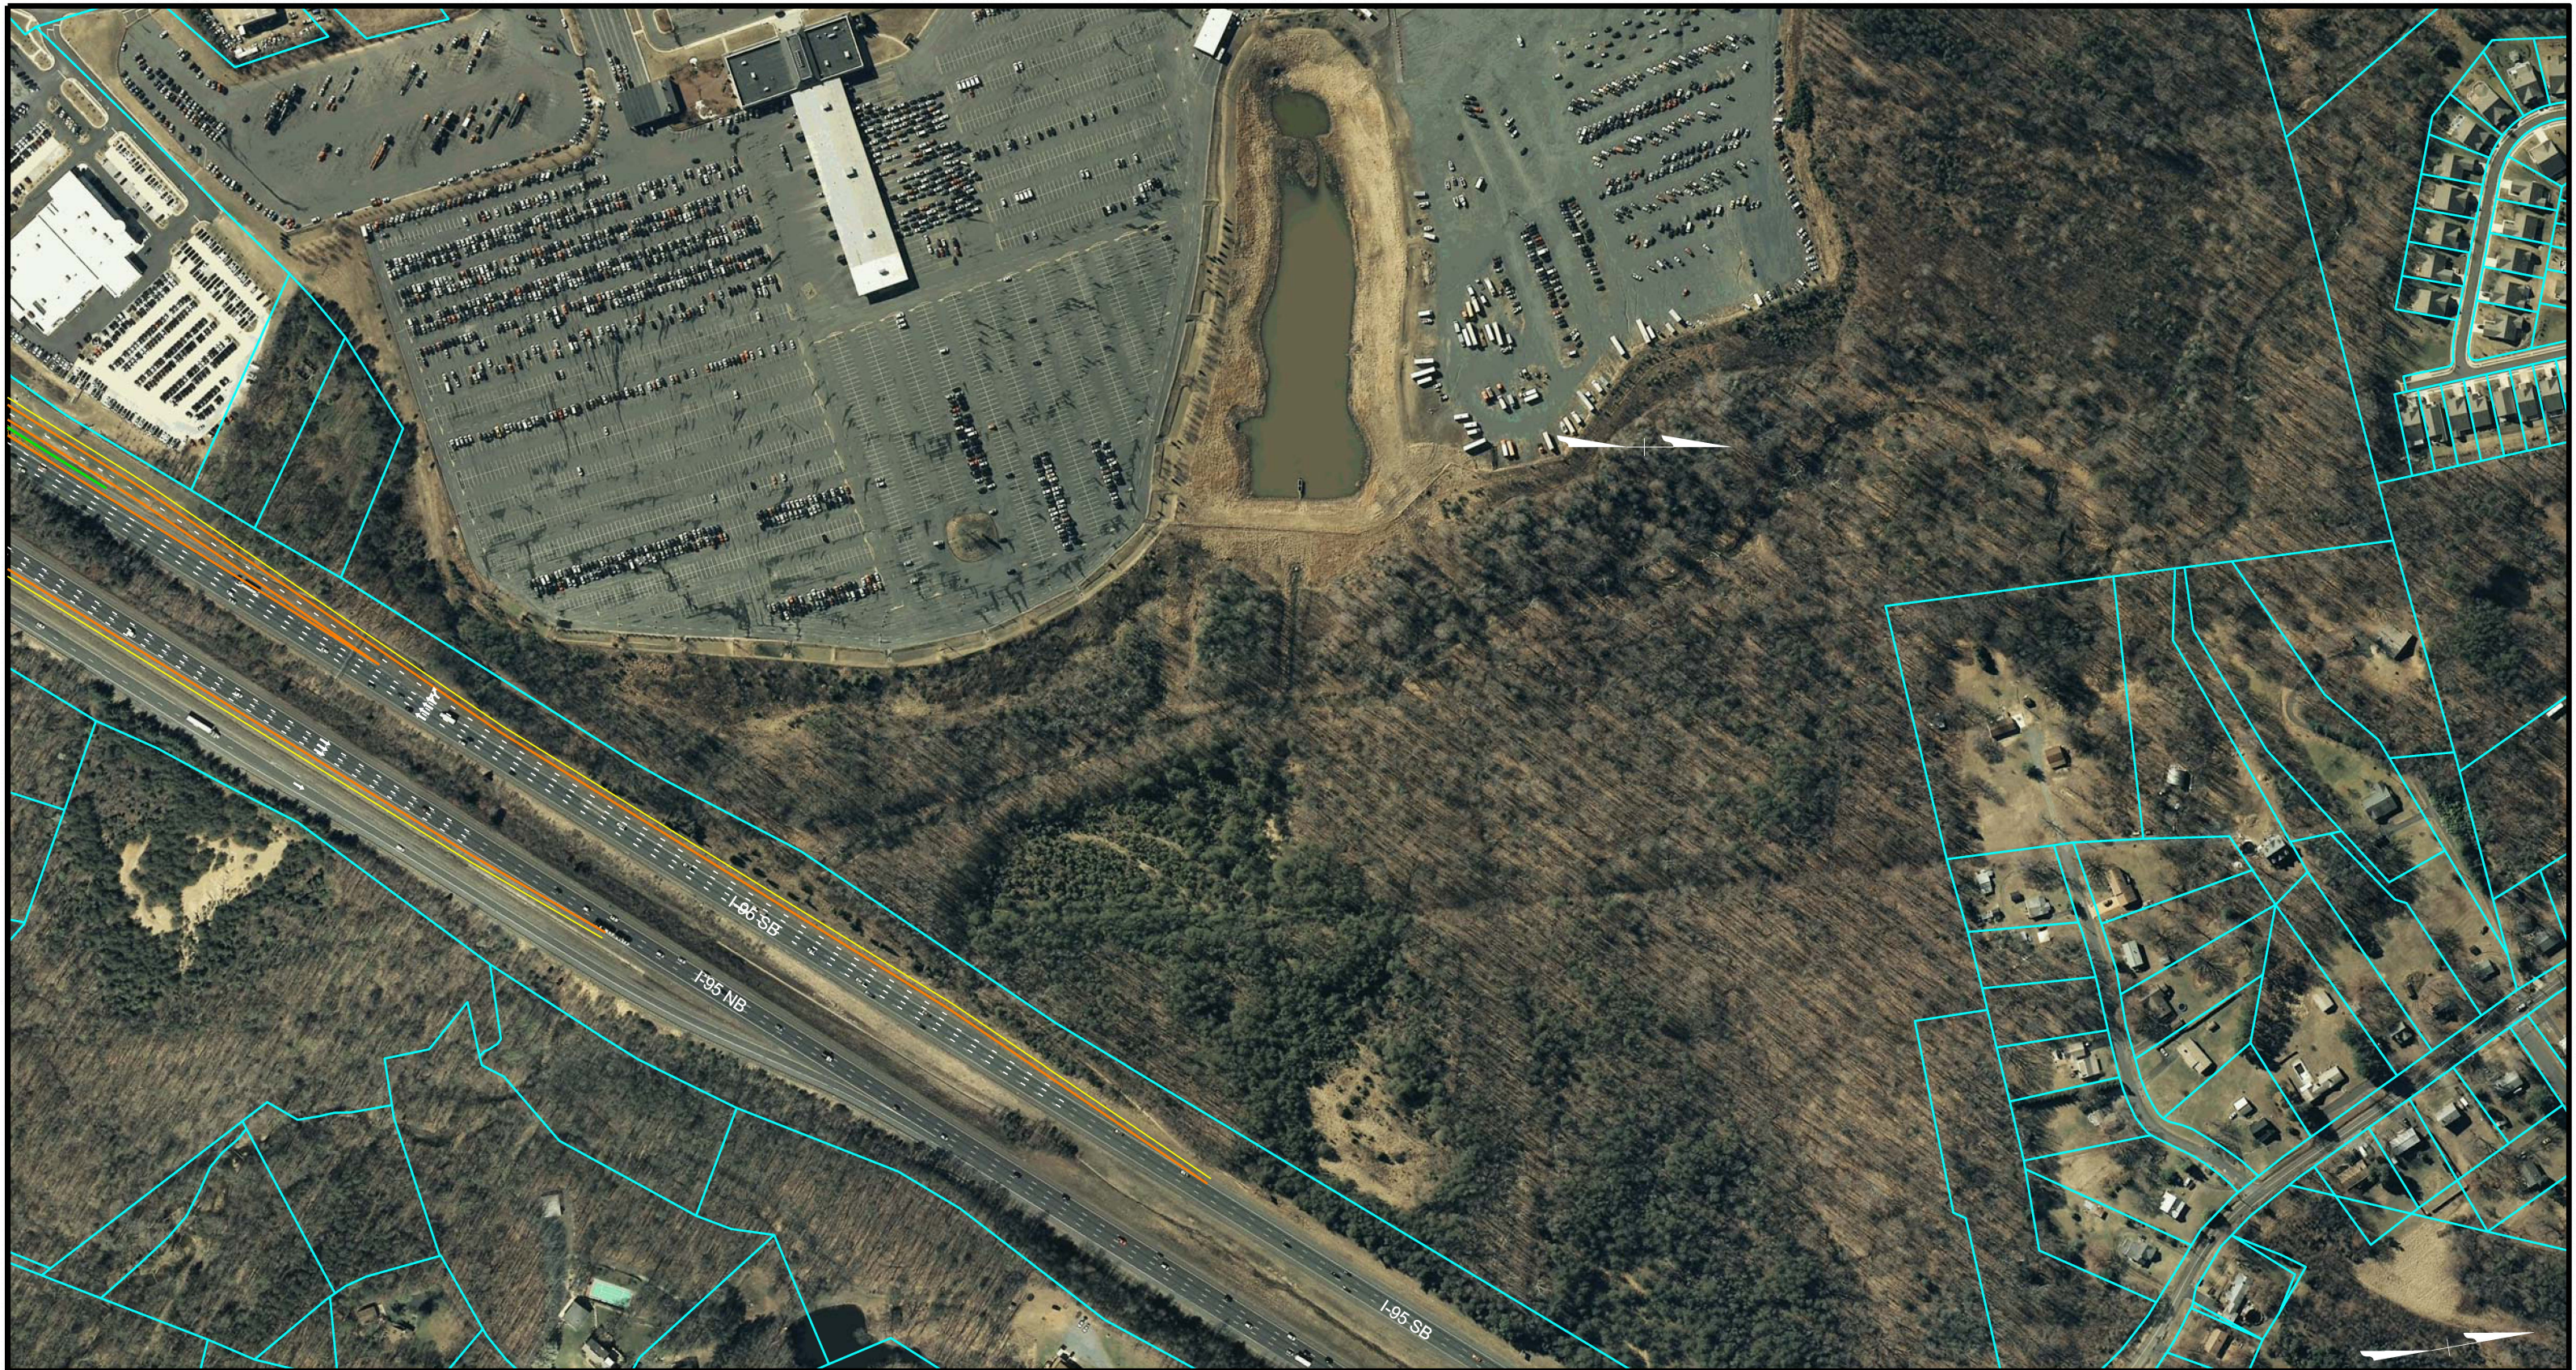

I-95 Interchange Modification Report

Legend

- Edge of Pavement
- Edge of Shoulder
- Previous Construction Replaced by Flyover
- Existing Parcels
- Proposed Barriers
- Proposed Bridges

PREFERRED ALTERNATIVE



Figure 6-1 : Preferred Alternative

