


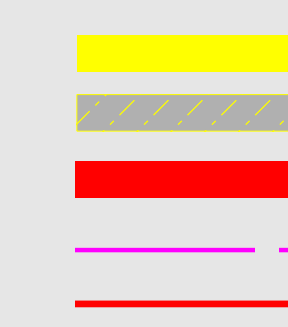


DISPLAY MATCHLINE

LEGEND

- PROPOSED NEW PAVEMENT
- PROPOSED MILL & OVERLAY
- PROPOSED CONCRETE ITEM
- EXISTING RIGHT-OF-WAY
- PROPOSED RIGHT-OF-WAY



DATE OF AERIAL 2013

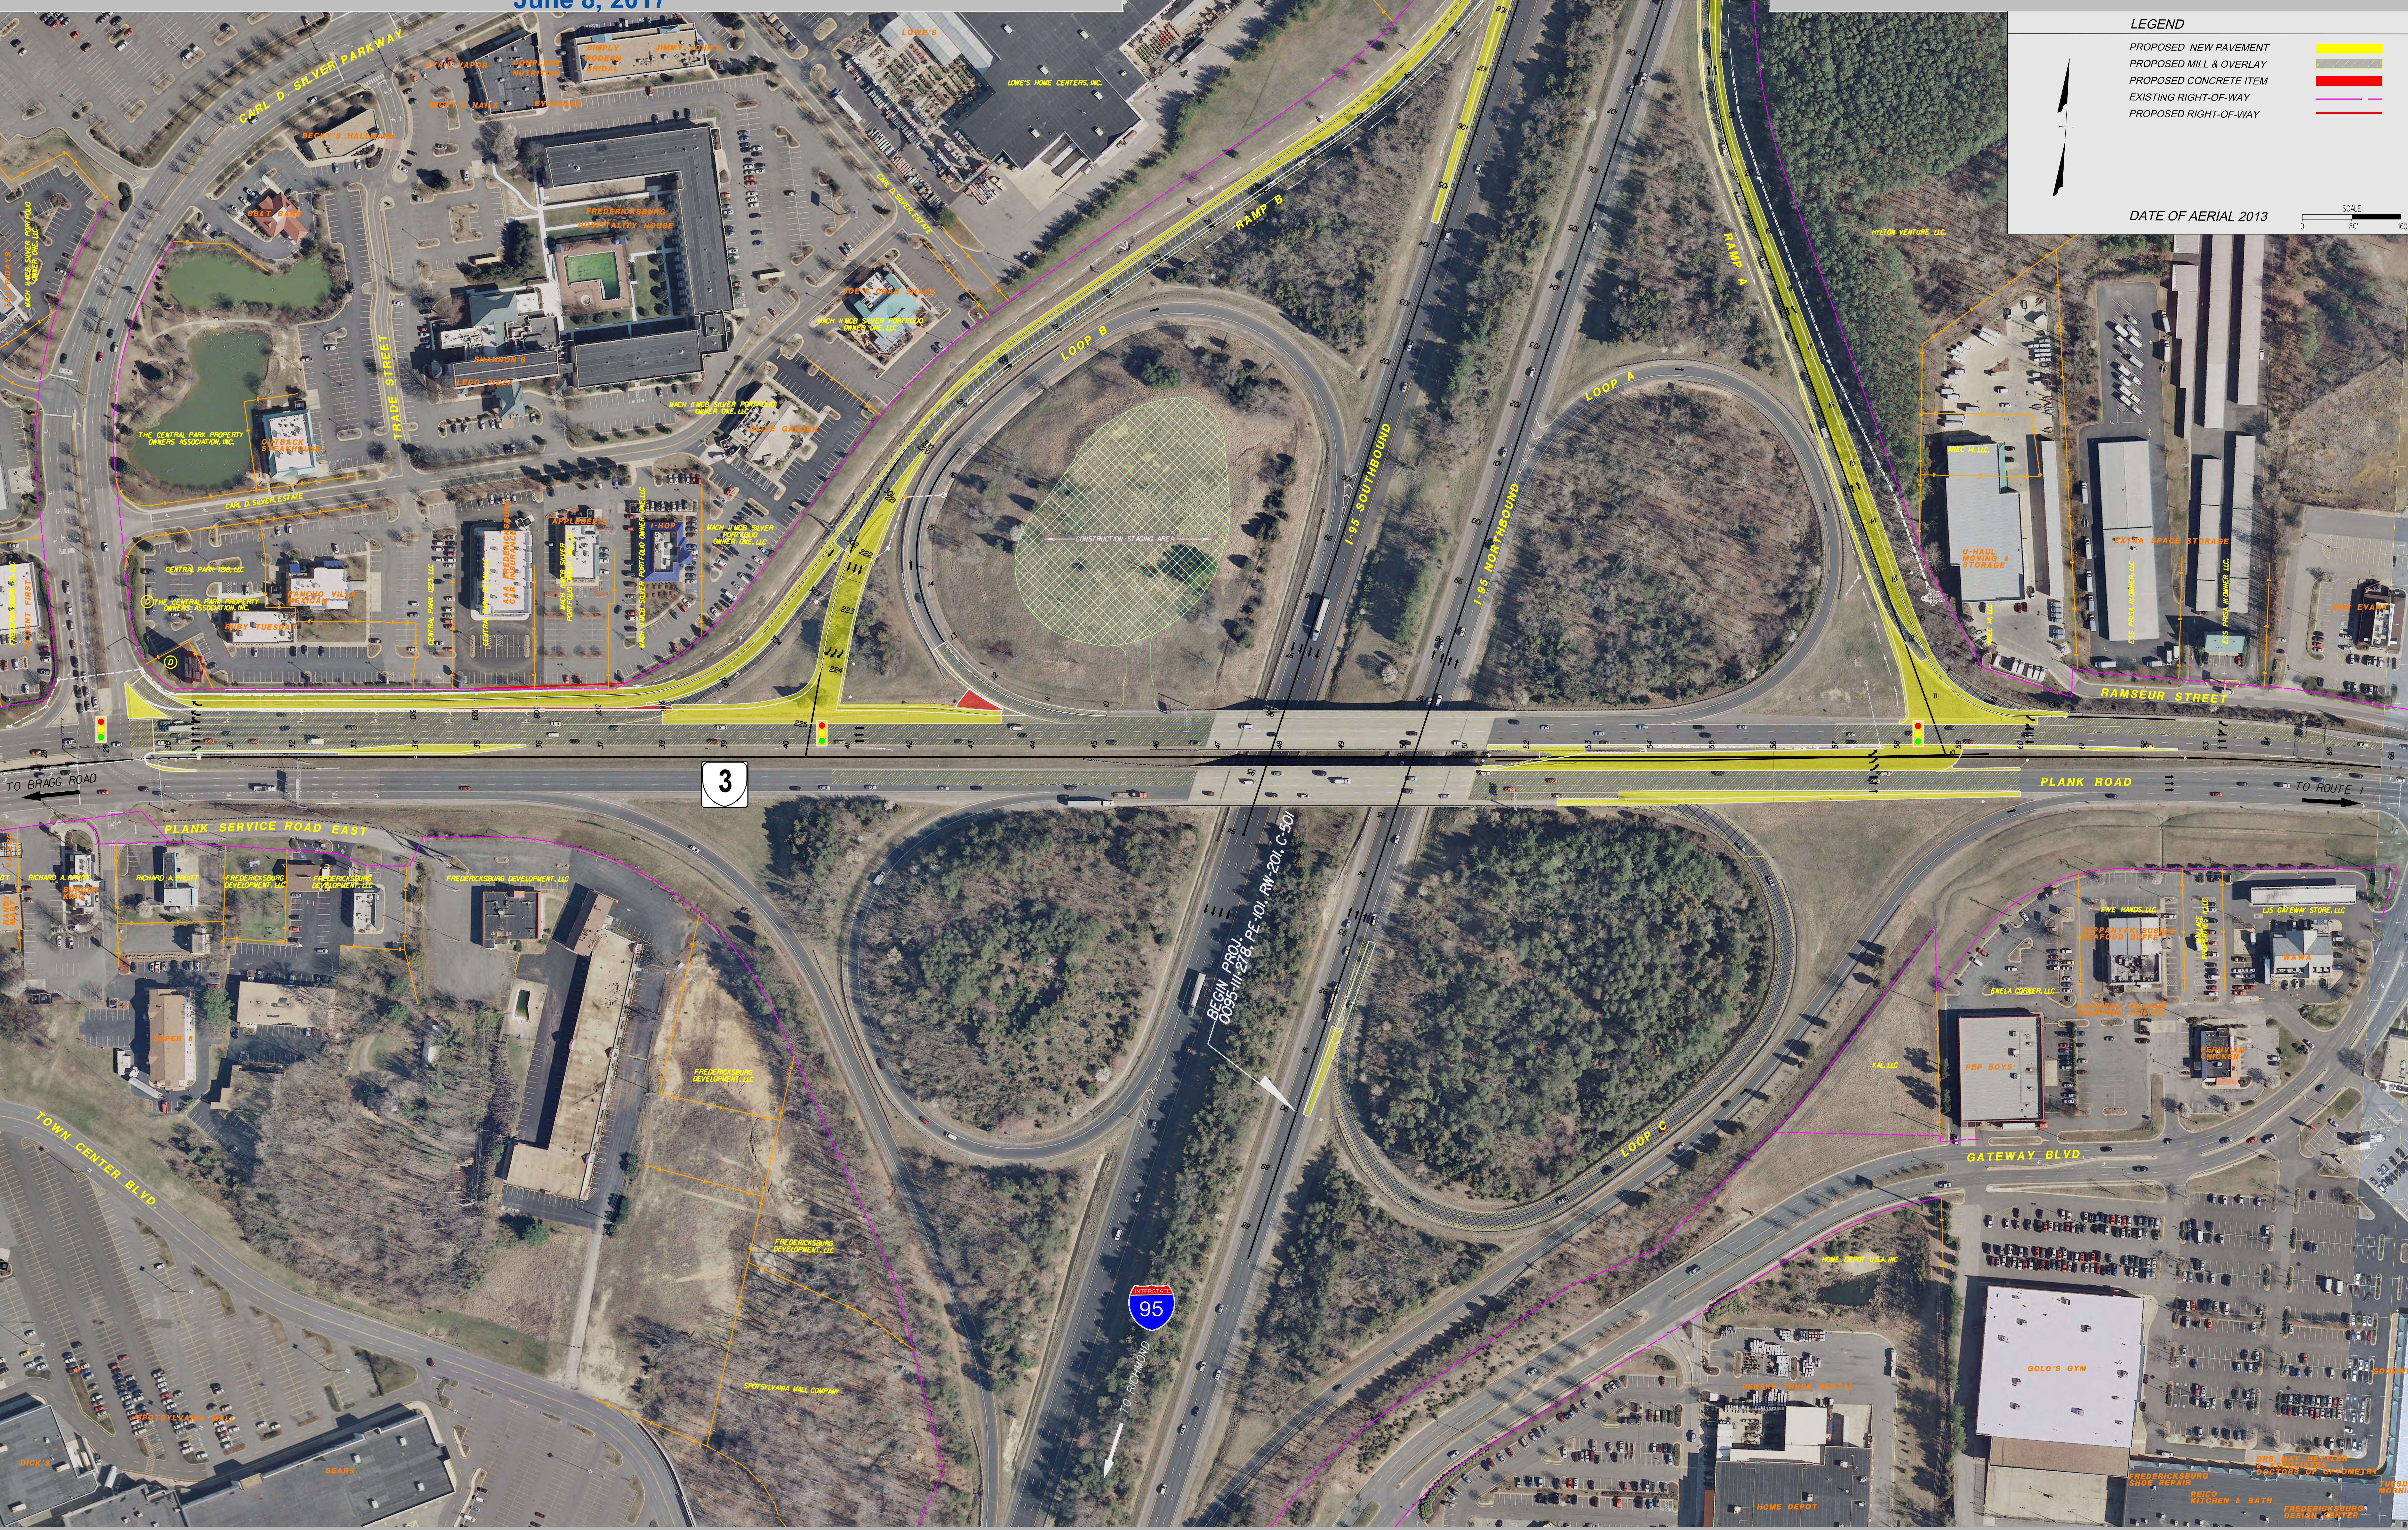

These plans are unperfected and unapproved and are not to be used for any purpose other than that for which they were prepared. No liability shall be assumed by the Commonwealth of Virginia or its agencies for any damages or losses of any kind resulting from the use of these plans. © 2017 WRA. All rights reserved.