




ROUTE 1 - JEFFERSON DAVIS HIGHWAY

35 MPH Min. Design Speed

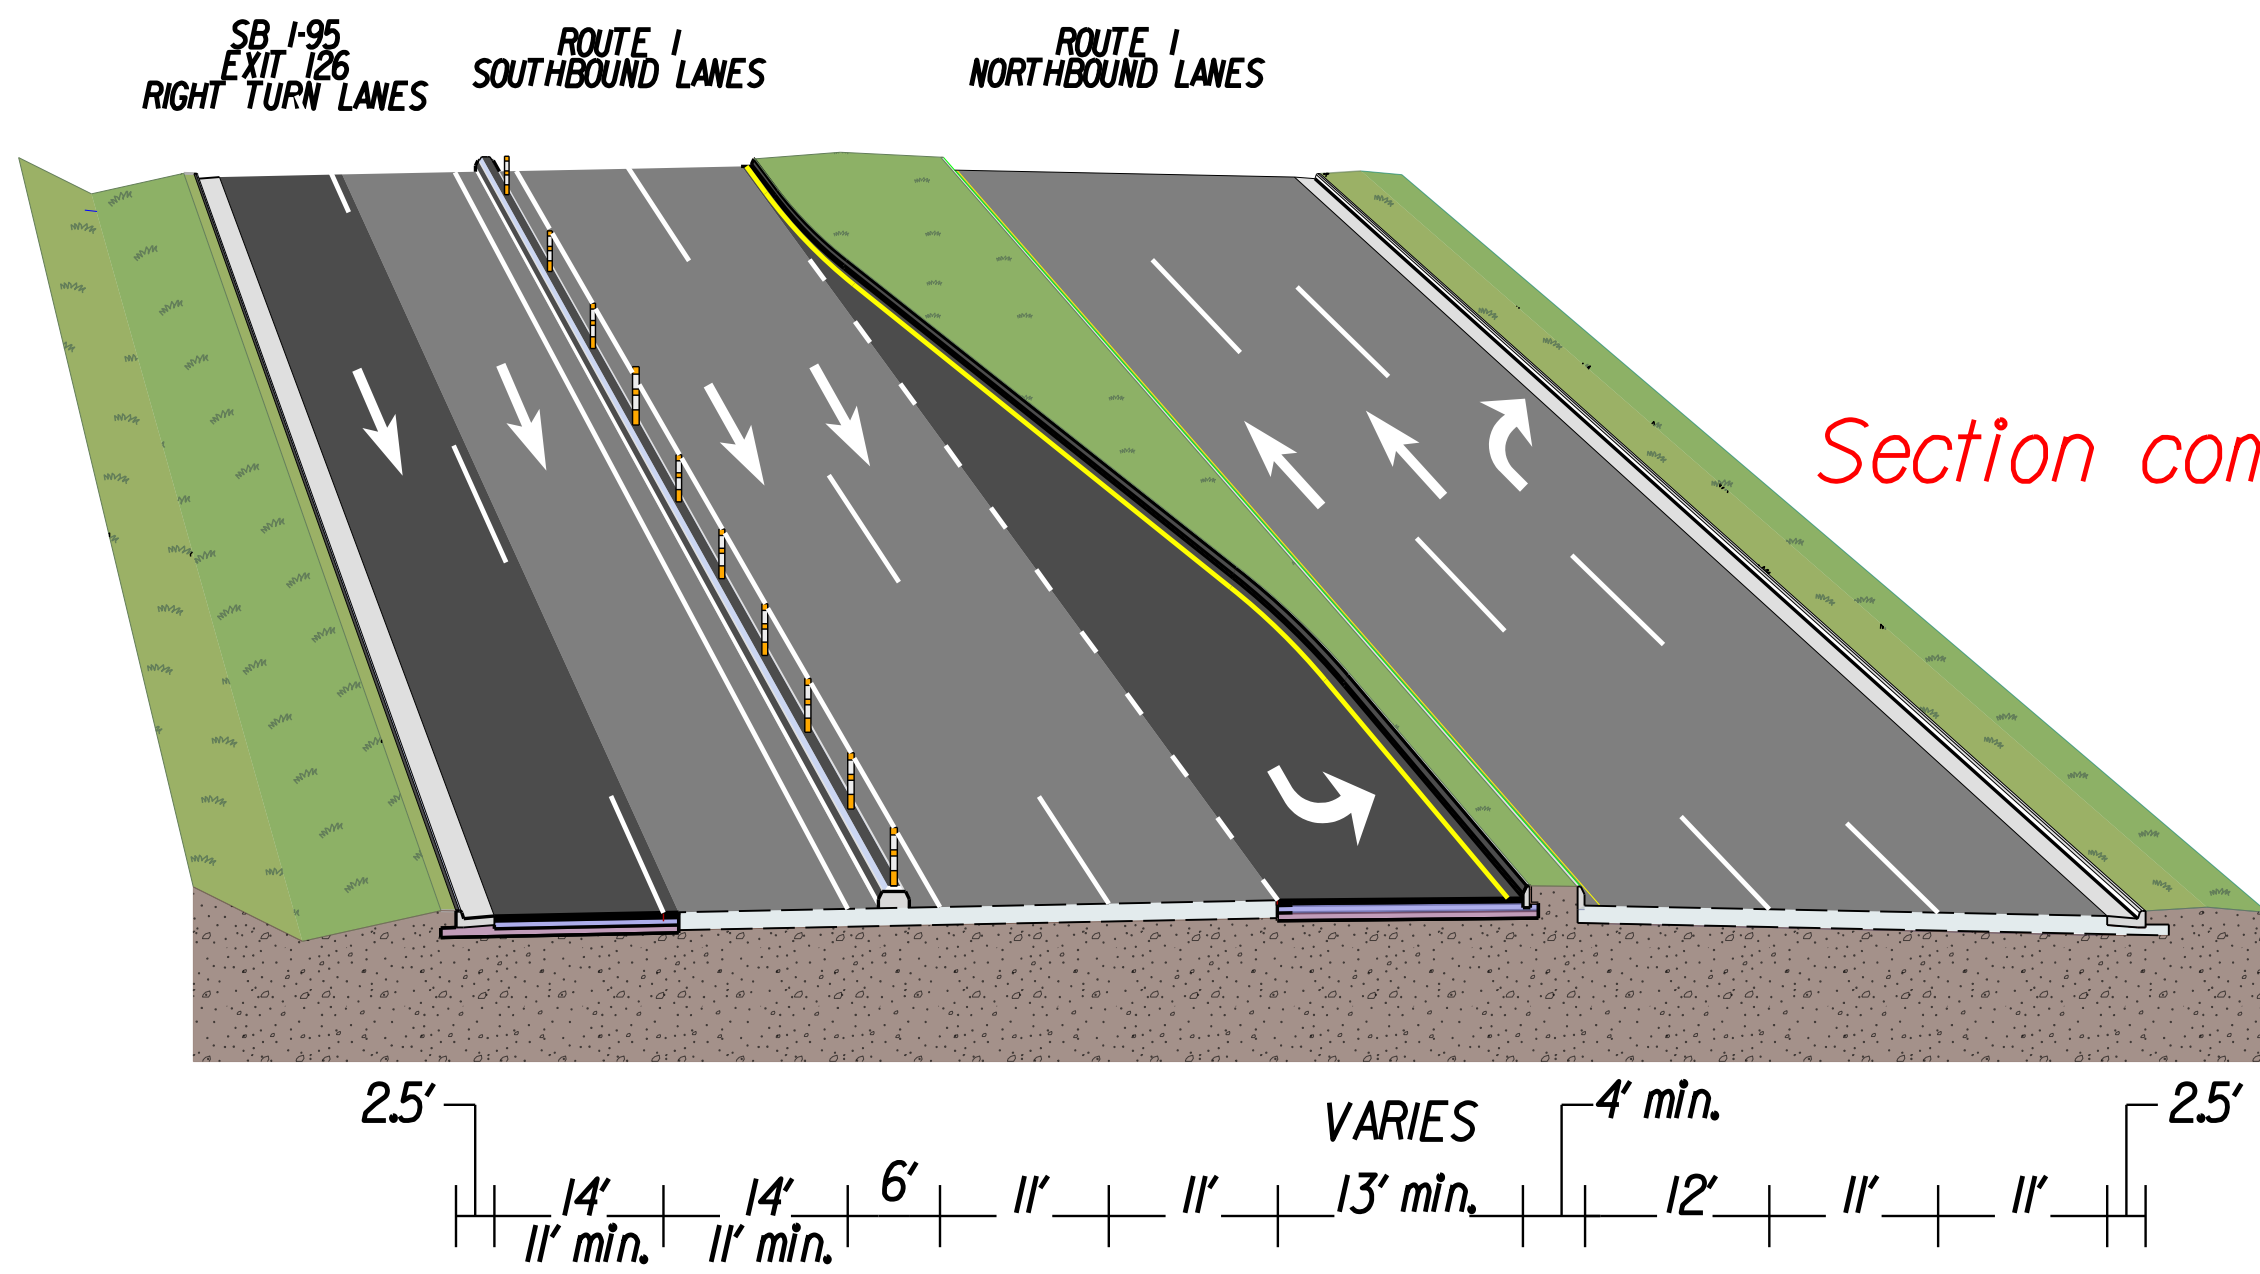

Section combined with Ramp C Right Turn Lanes

Route 1 Widening

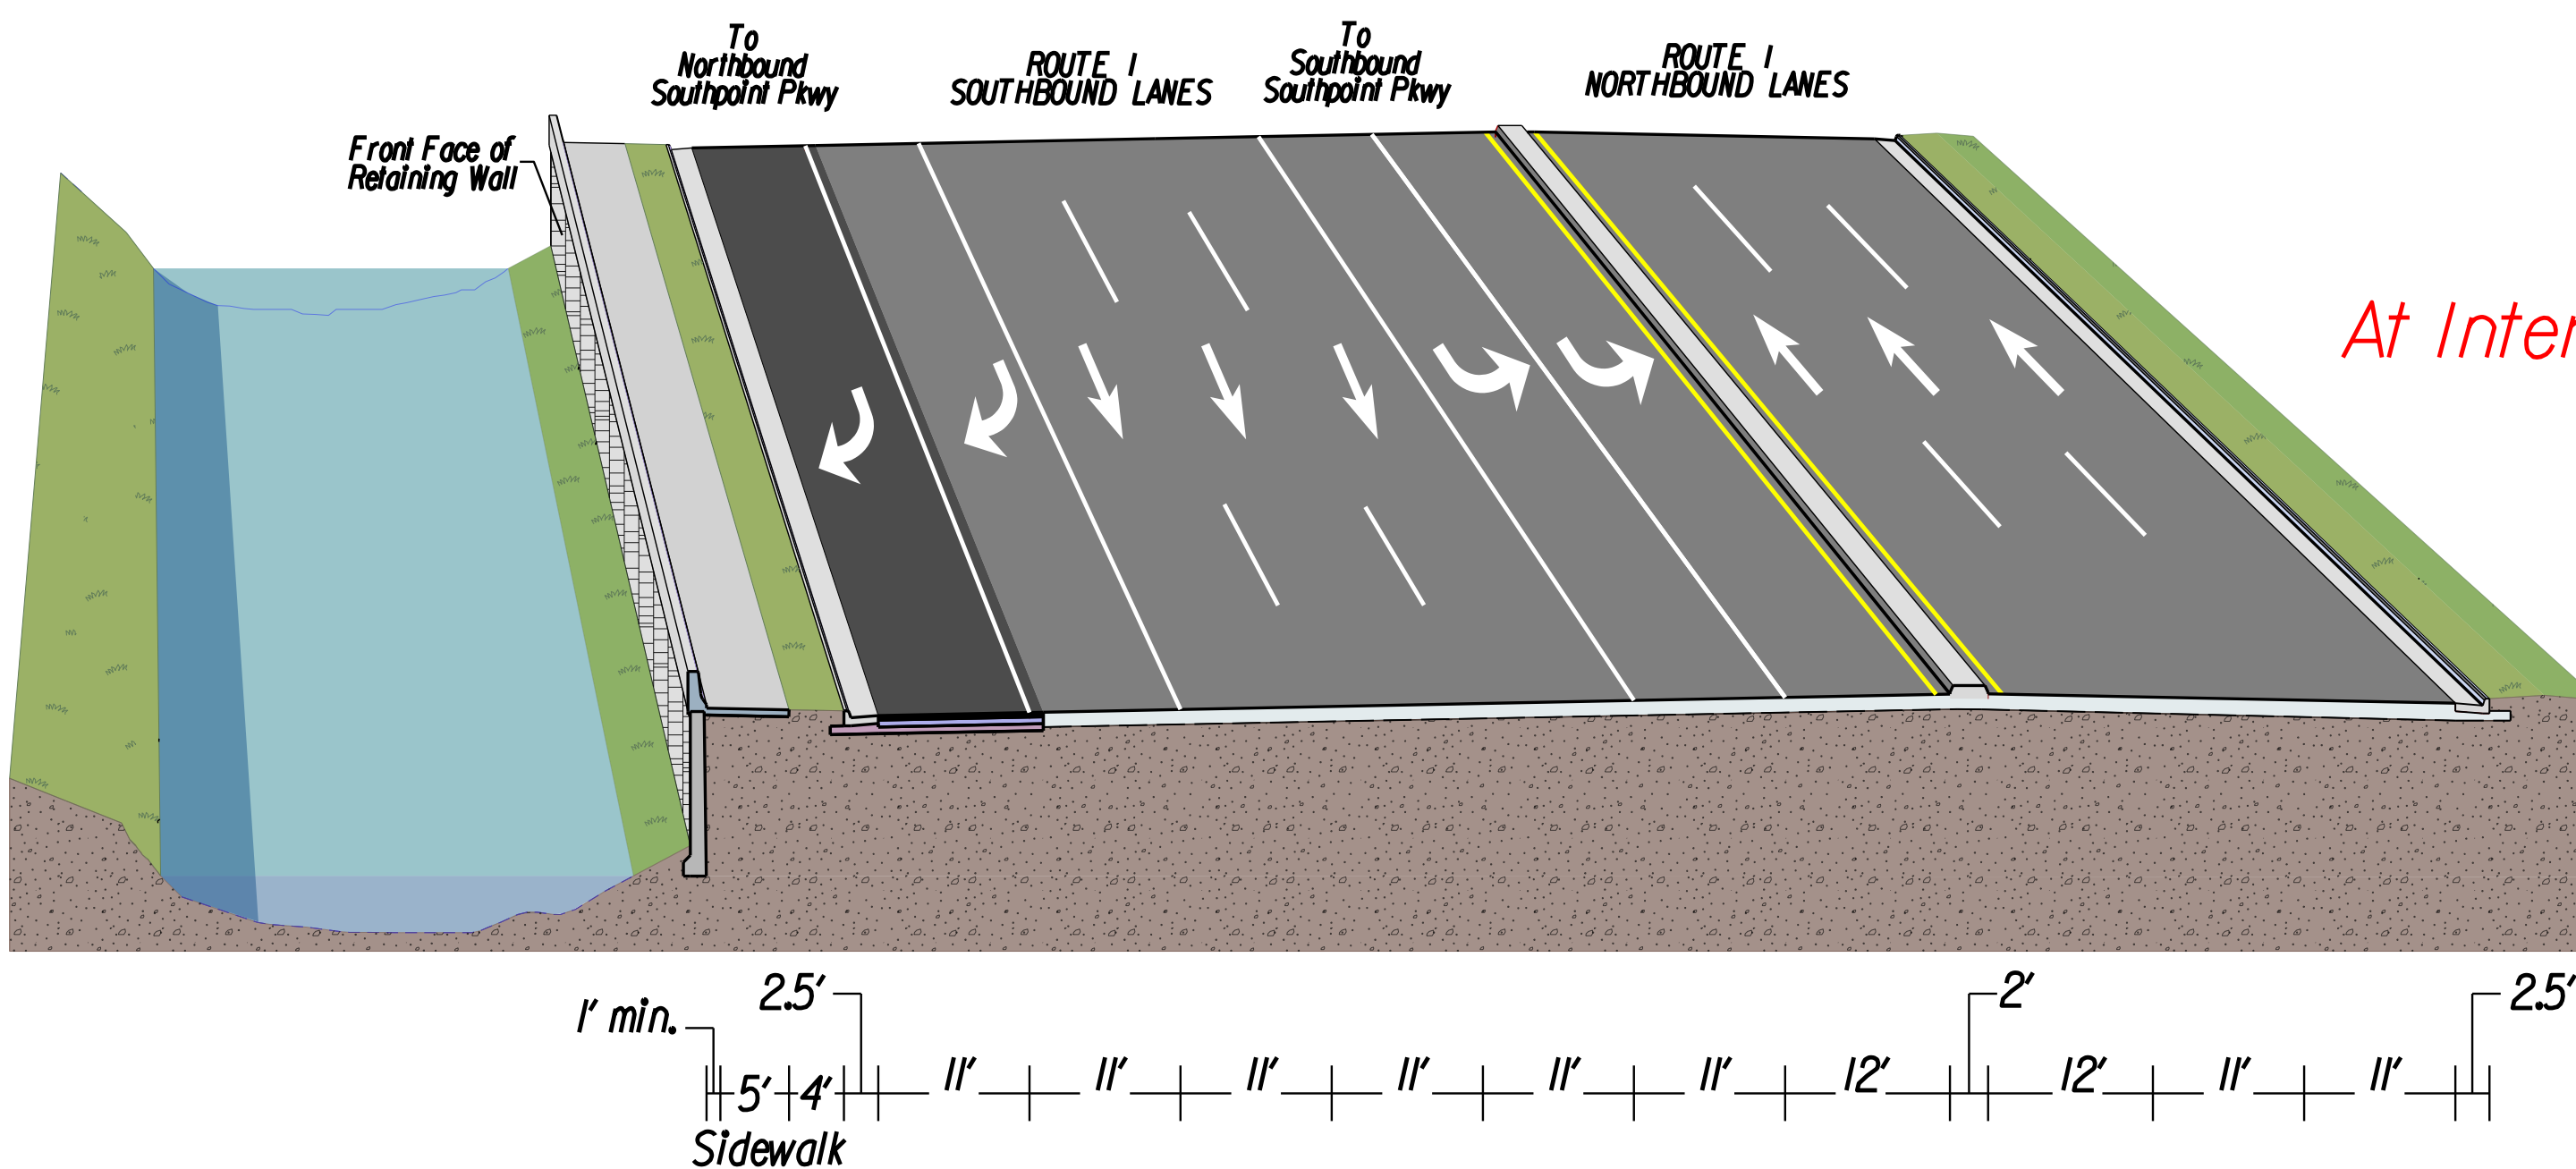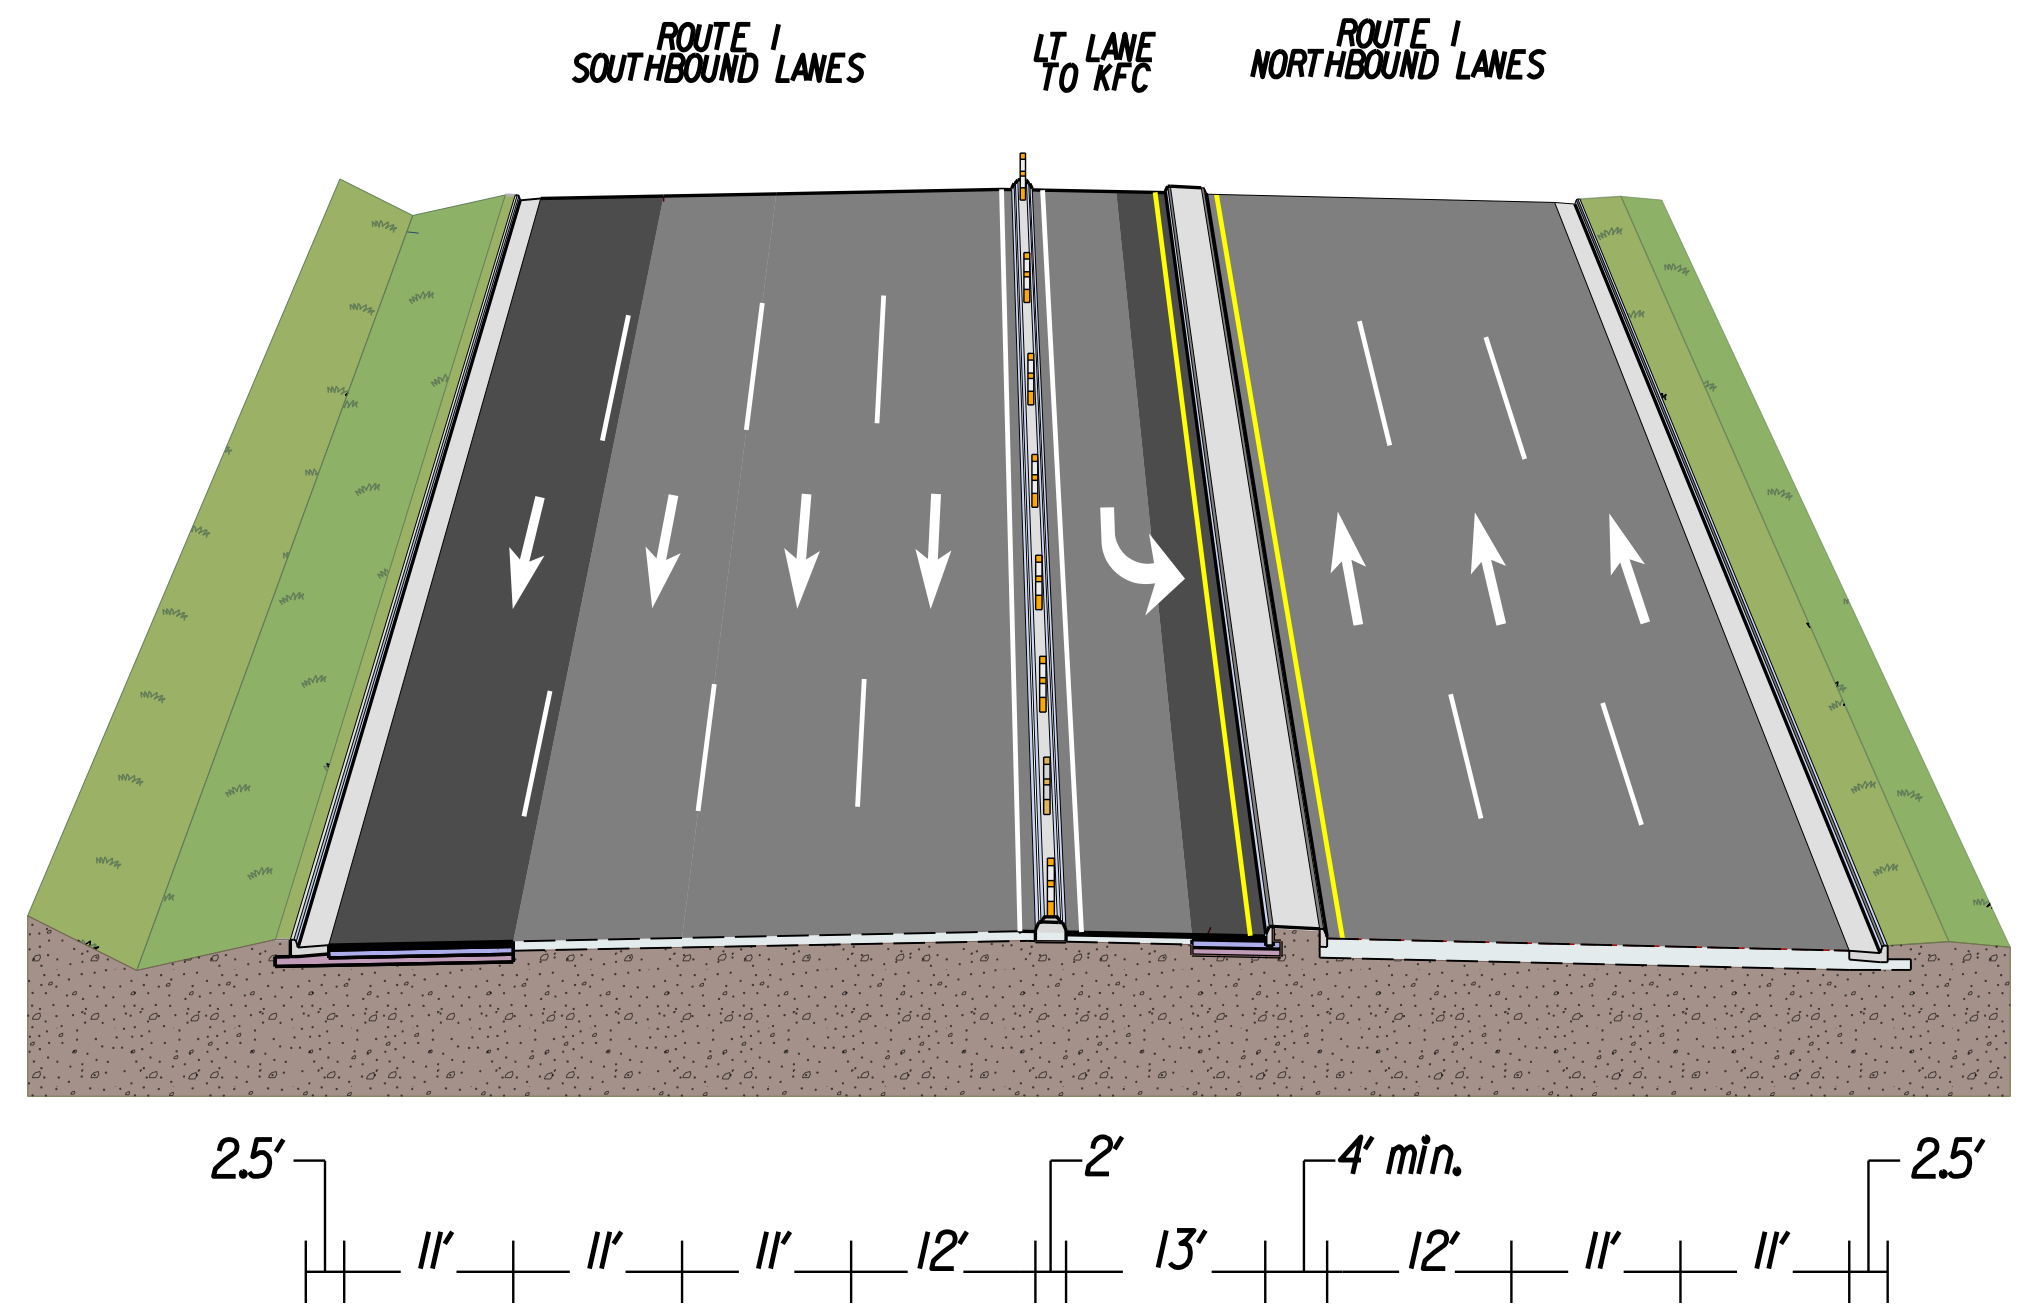

At Intersection with Southpoint Pkwy